



FRONT ELEVATION

SCALE: 1/2" = 1'-0"

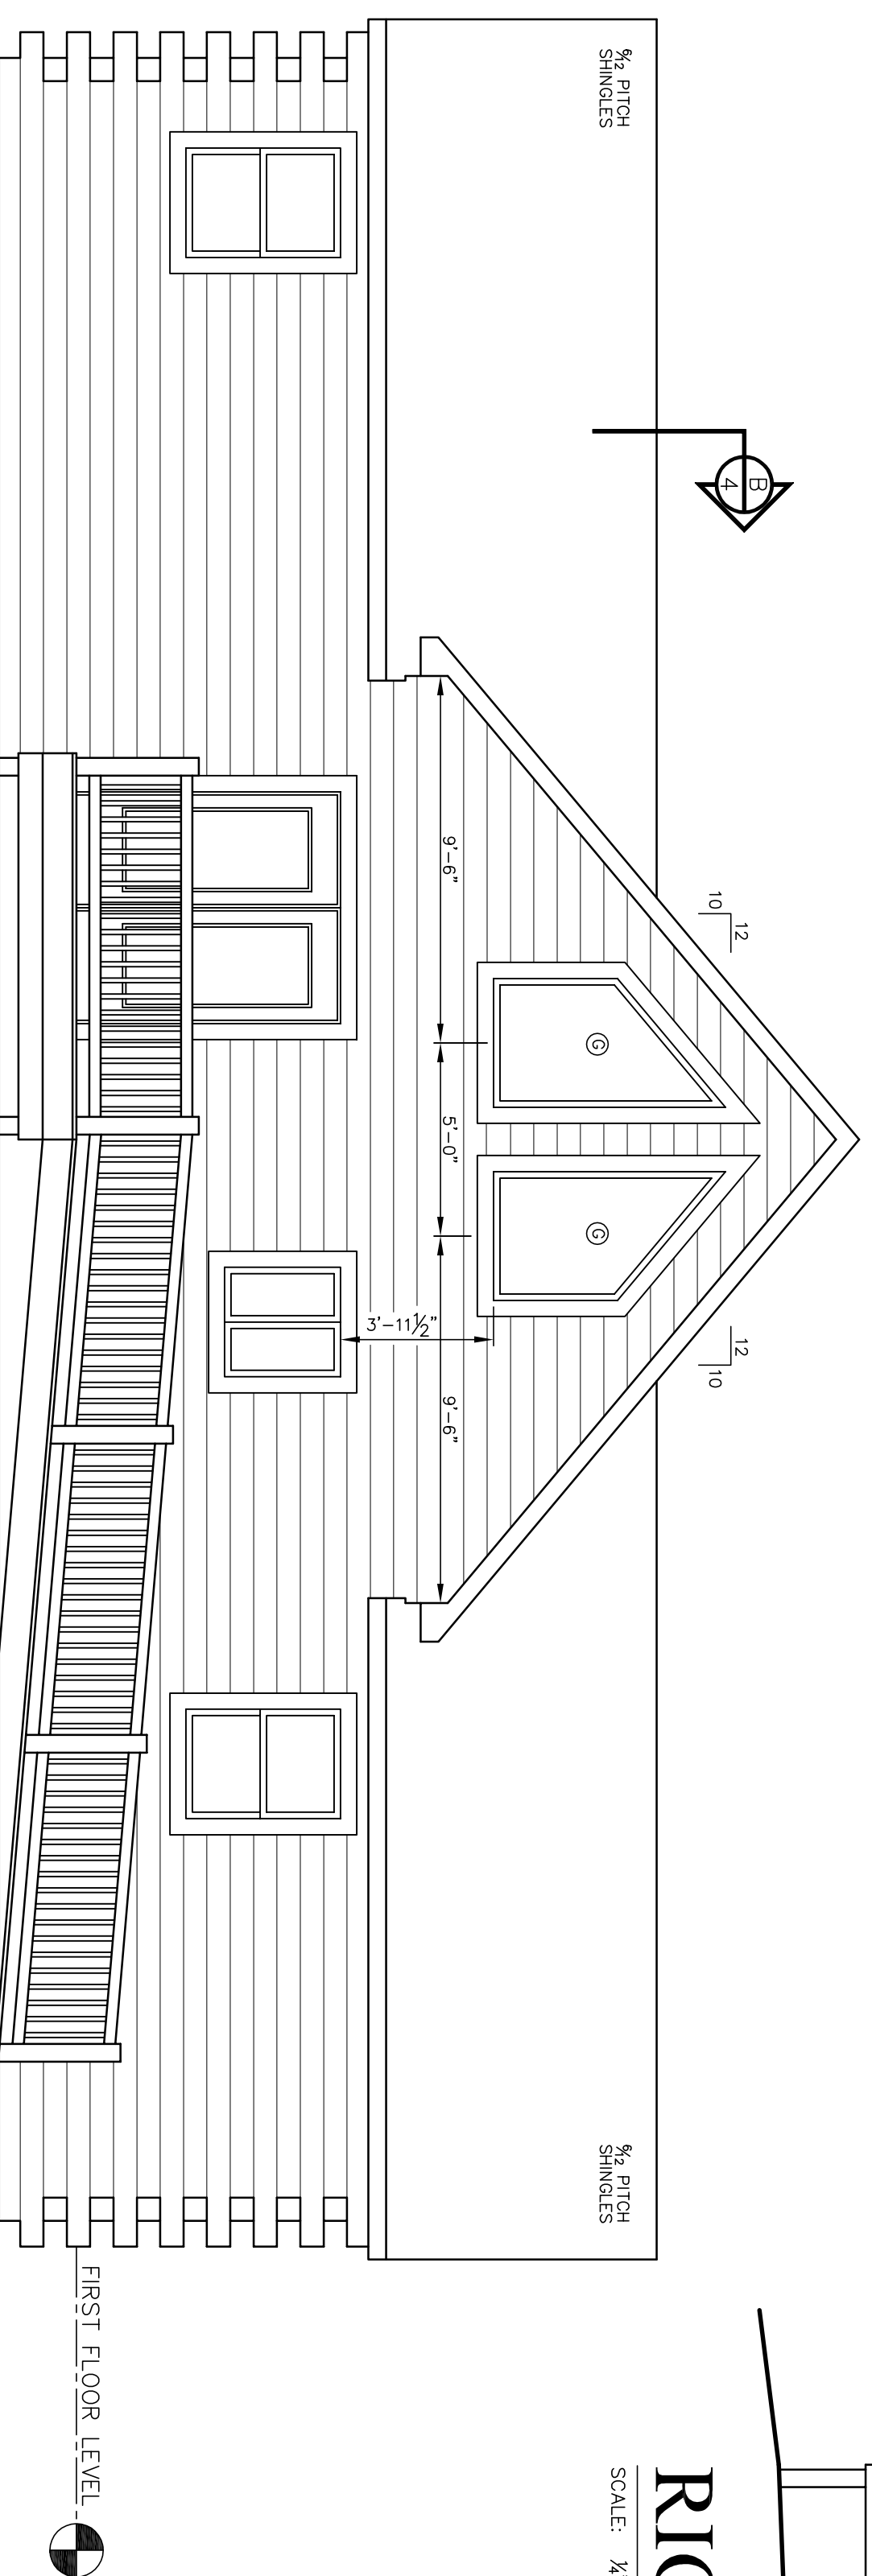


REAR ELEVATION

SCALE: 1/2" = 1'-0"

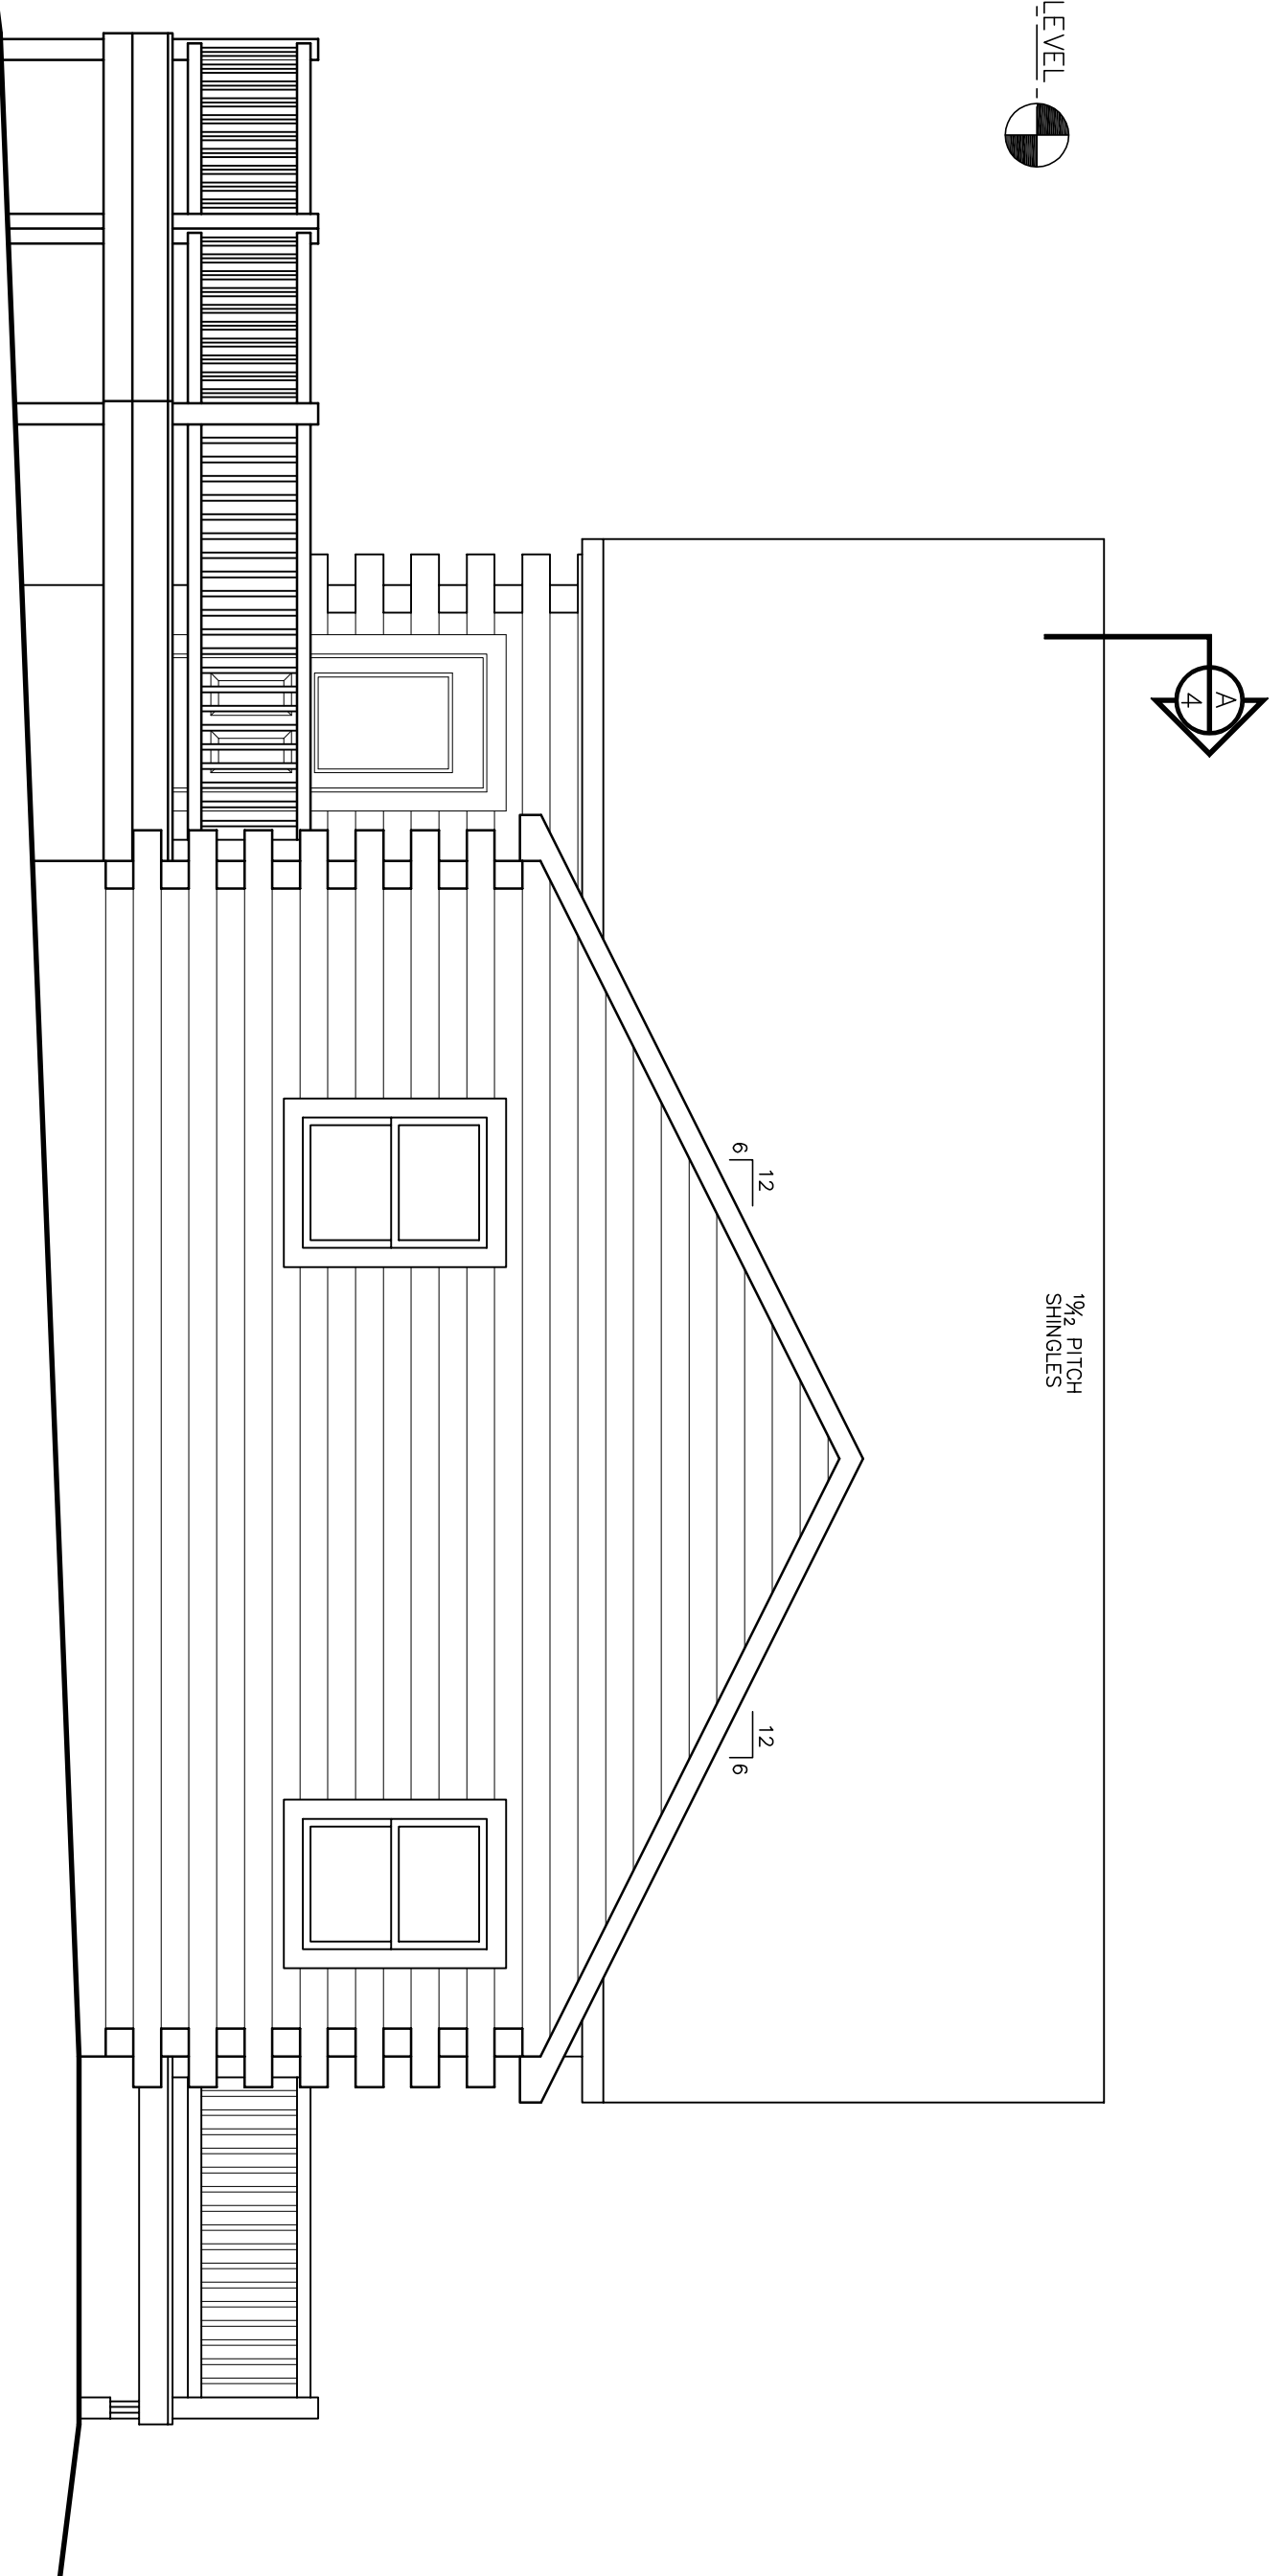

RIGHT ELEVATION

SCALE: 1/2" = 1'-0"

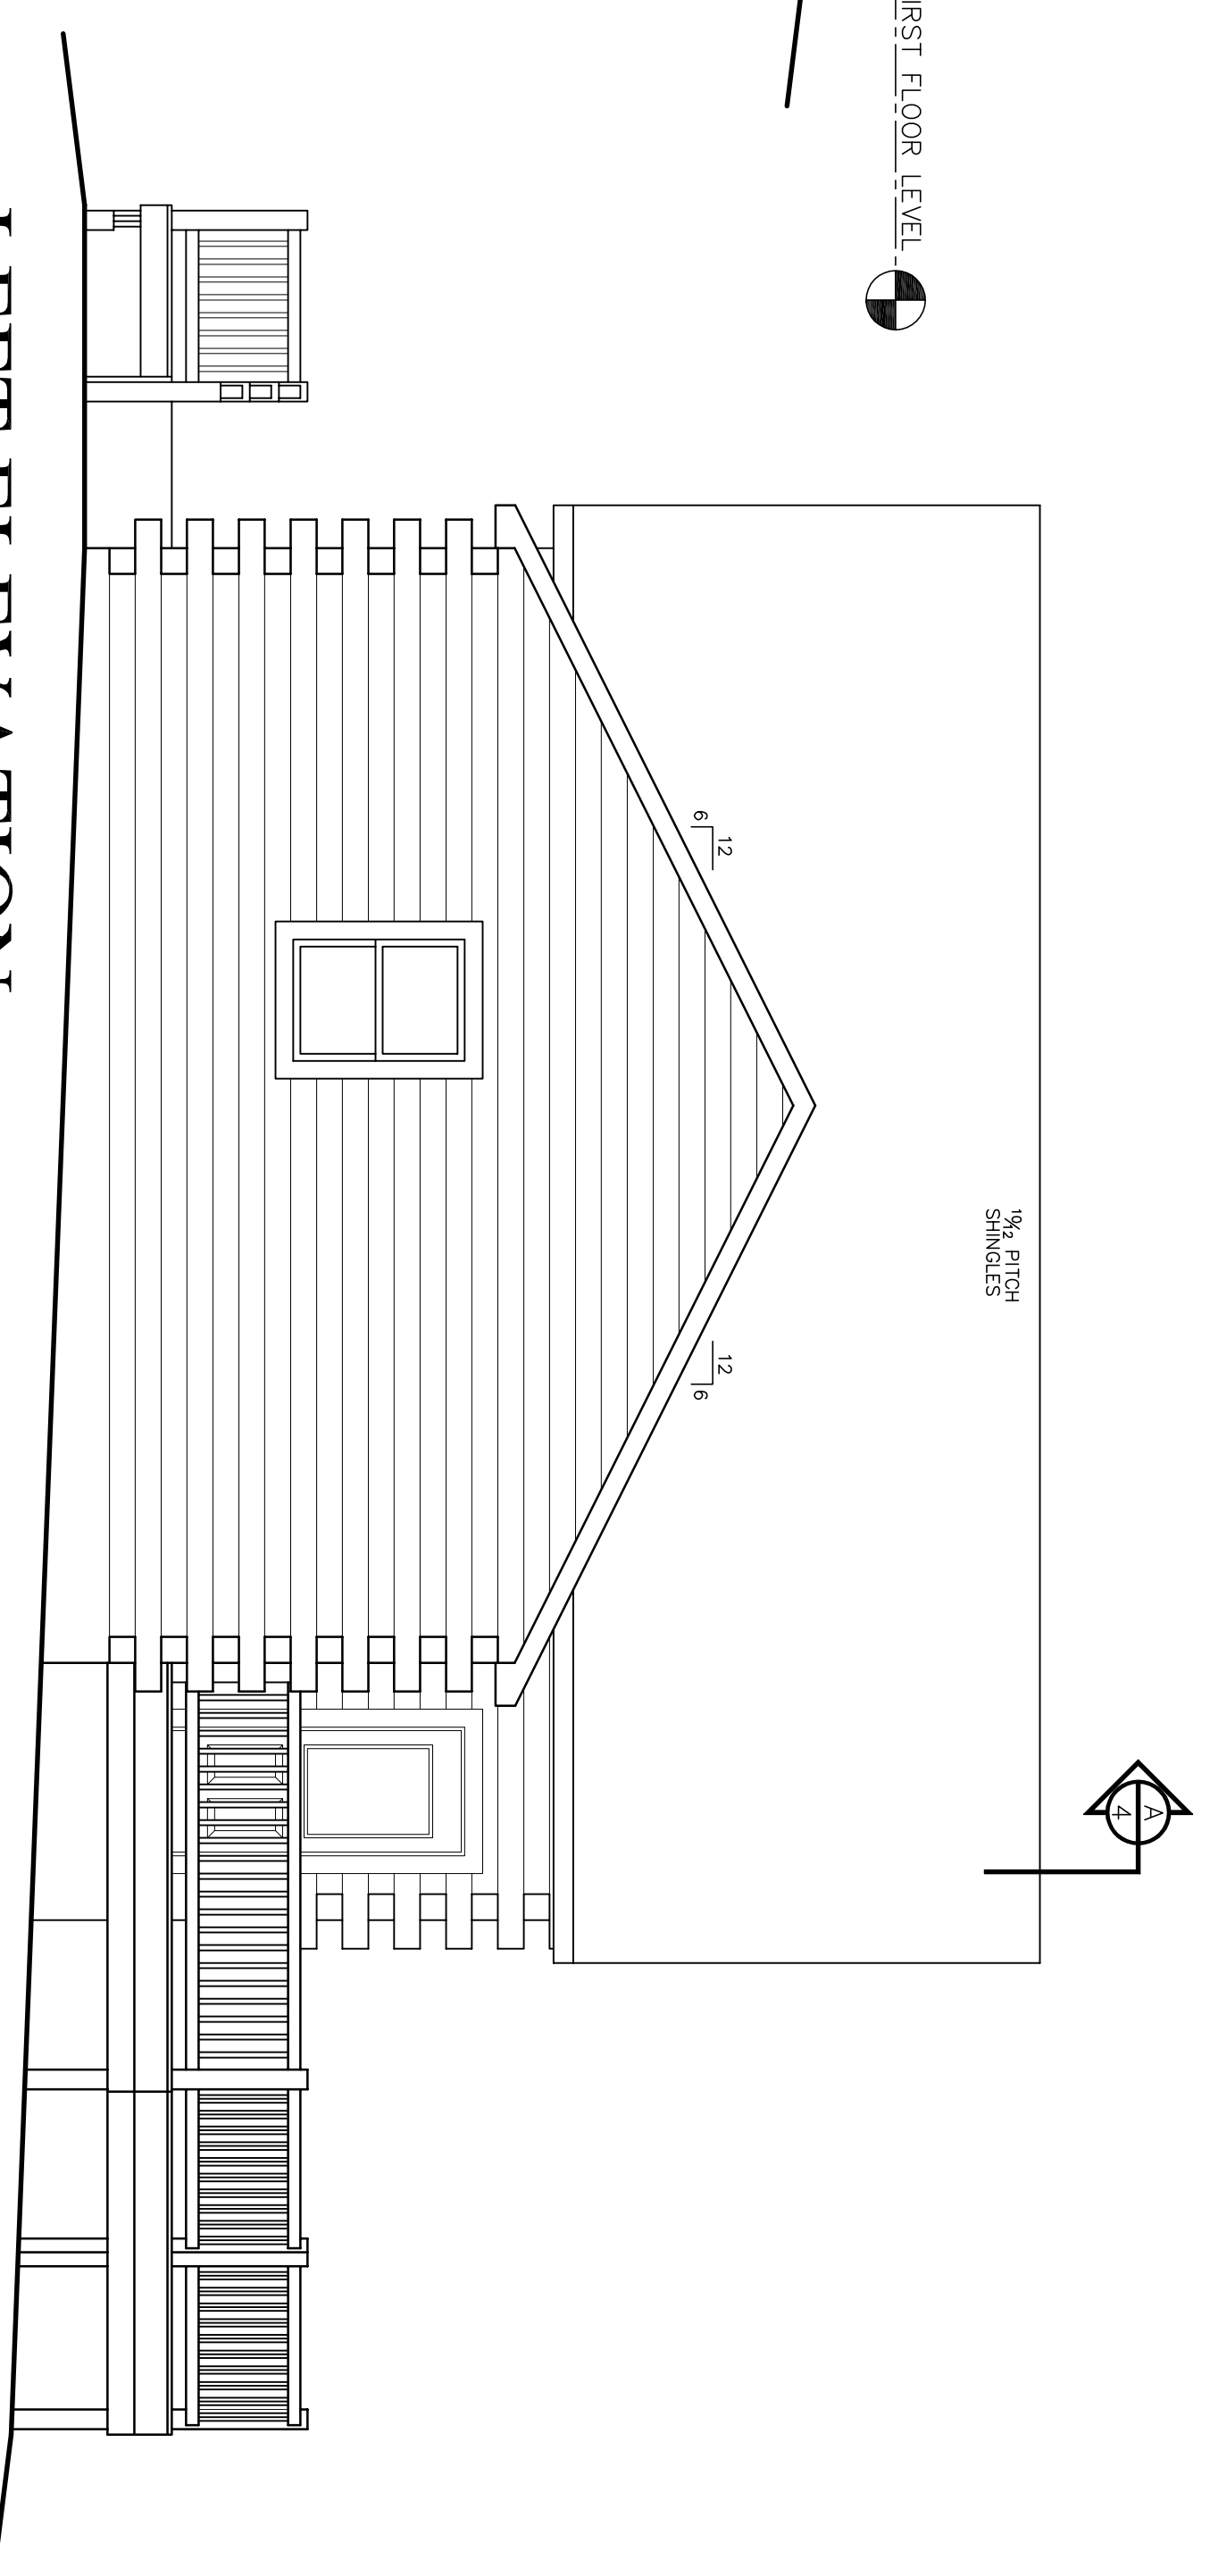

LEFT ELEVATION

SCALE: 1/2" = 1'-0"


- ALL STAIRS, RAILINGS AND BALLUSTERS BY OTHERS.
- ALL INSULATION BY OTHERS.
- FOR A COMPLETE LIST OF INCLUDED MATERIALS PLEASE REFER TO CROCKETT SHELL MATERIAL PACKAGE LIST APPENDIX A
- ALL MATERIALS NOT LISTED IN APPENDIX A ARE TO BE DESIGNED, SUPPLIED AND INSTALLED BY OTHERS

CROCKETT MASTER DEALER
CROCKETT LOG HOMES OF PA, INC.
DOLG JOHNSON
58 SUNSET DRIVE
MECHANICSBURG, PA. 17050
(717) 291-1155

CROCKETT DEALER
SPARKY CONSTRUCTION
MIKE SPARKY
321 Edenbrook Lane
Berryville, VA 22811
(540)-955-3833 (phone)
(540)-955-3833 (fax)

FINAL PLANS

CROCKETT LOG & TIMBER HOMES

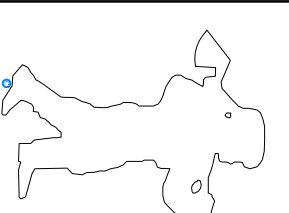

GREEN LIVING SINCE 1973[®]

This is a copy and not the original drawing. The original drawing is the property of Crockett Log & Timber Homes. Any liability whatsoever is limited to the original drawing or last revision to the original drawing.

NEW ULTRA-R LOG CONSTRUCTION FOR THE:

BOULDER CREST RETREAT CABIN

ELEVATIONS

© CROCKETT LOG & TIMBER HOMES 2010

DRAWN BY LHD/LBS DATE 1/12/11
CHECKED BY SCALE AS NOTED

REVISIONS
1/27/11
2/29/11

SHEET

A-1