



ADA COMPLIANT

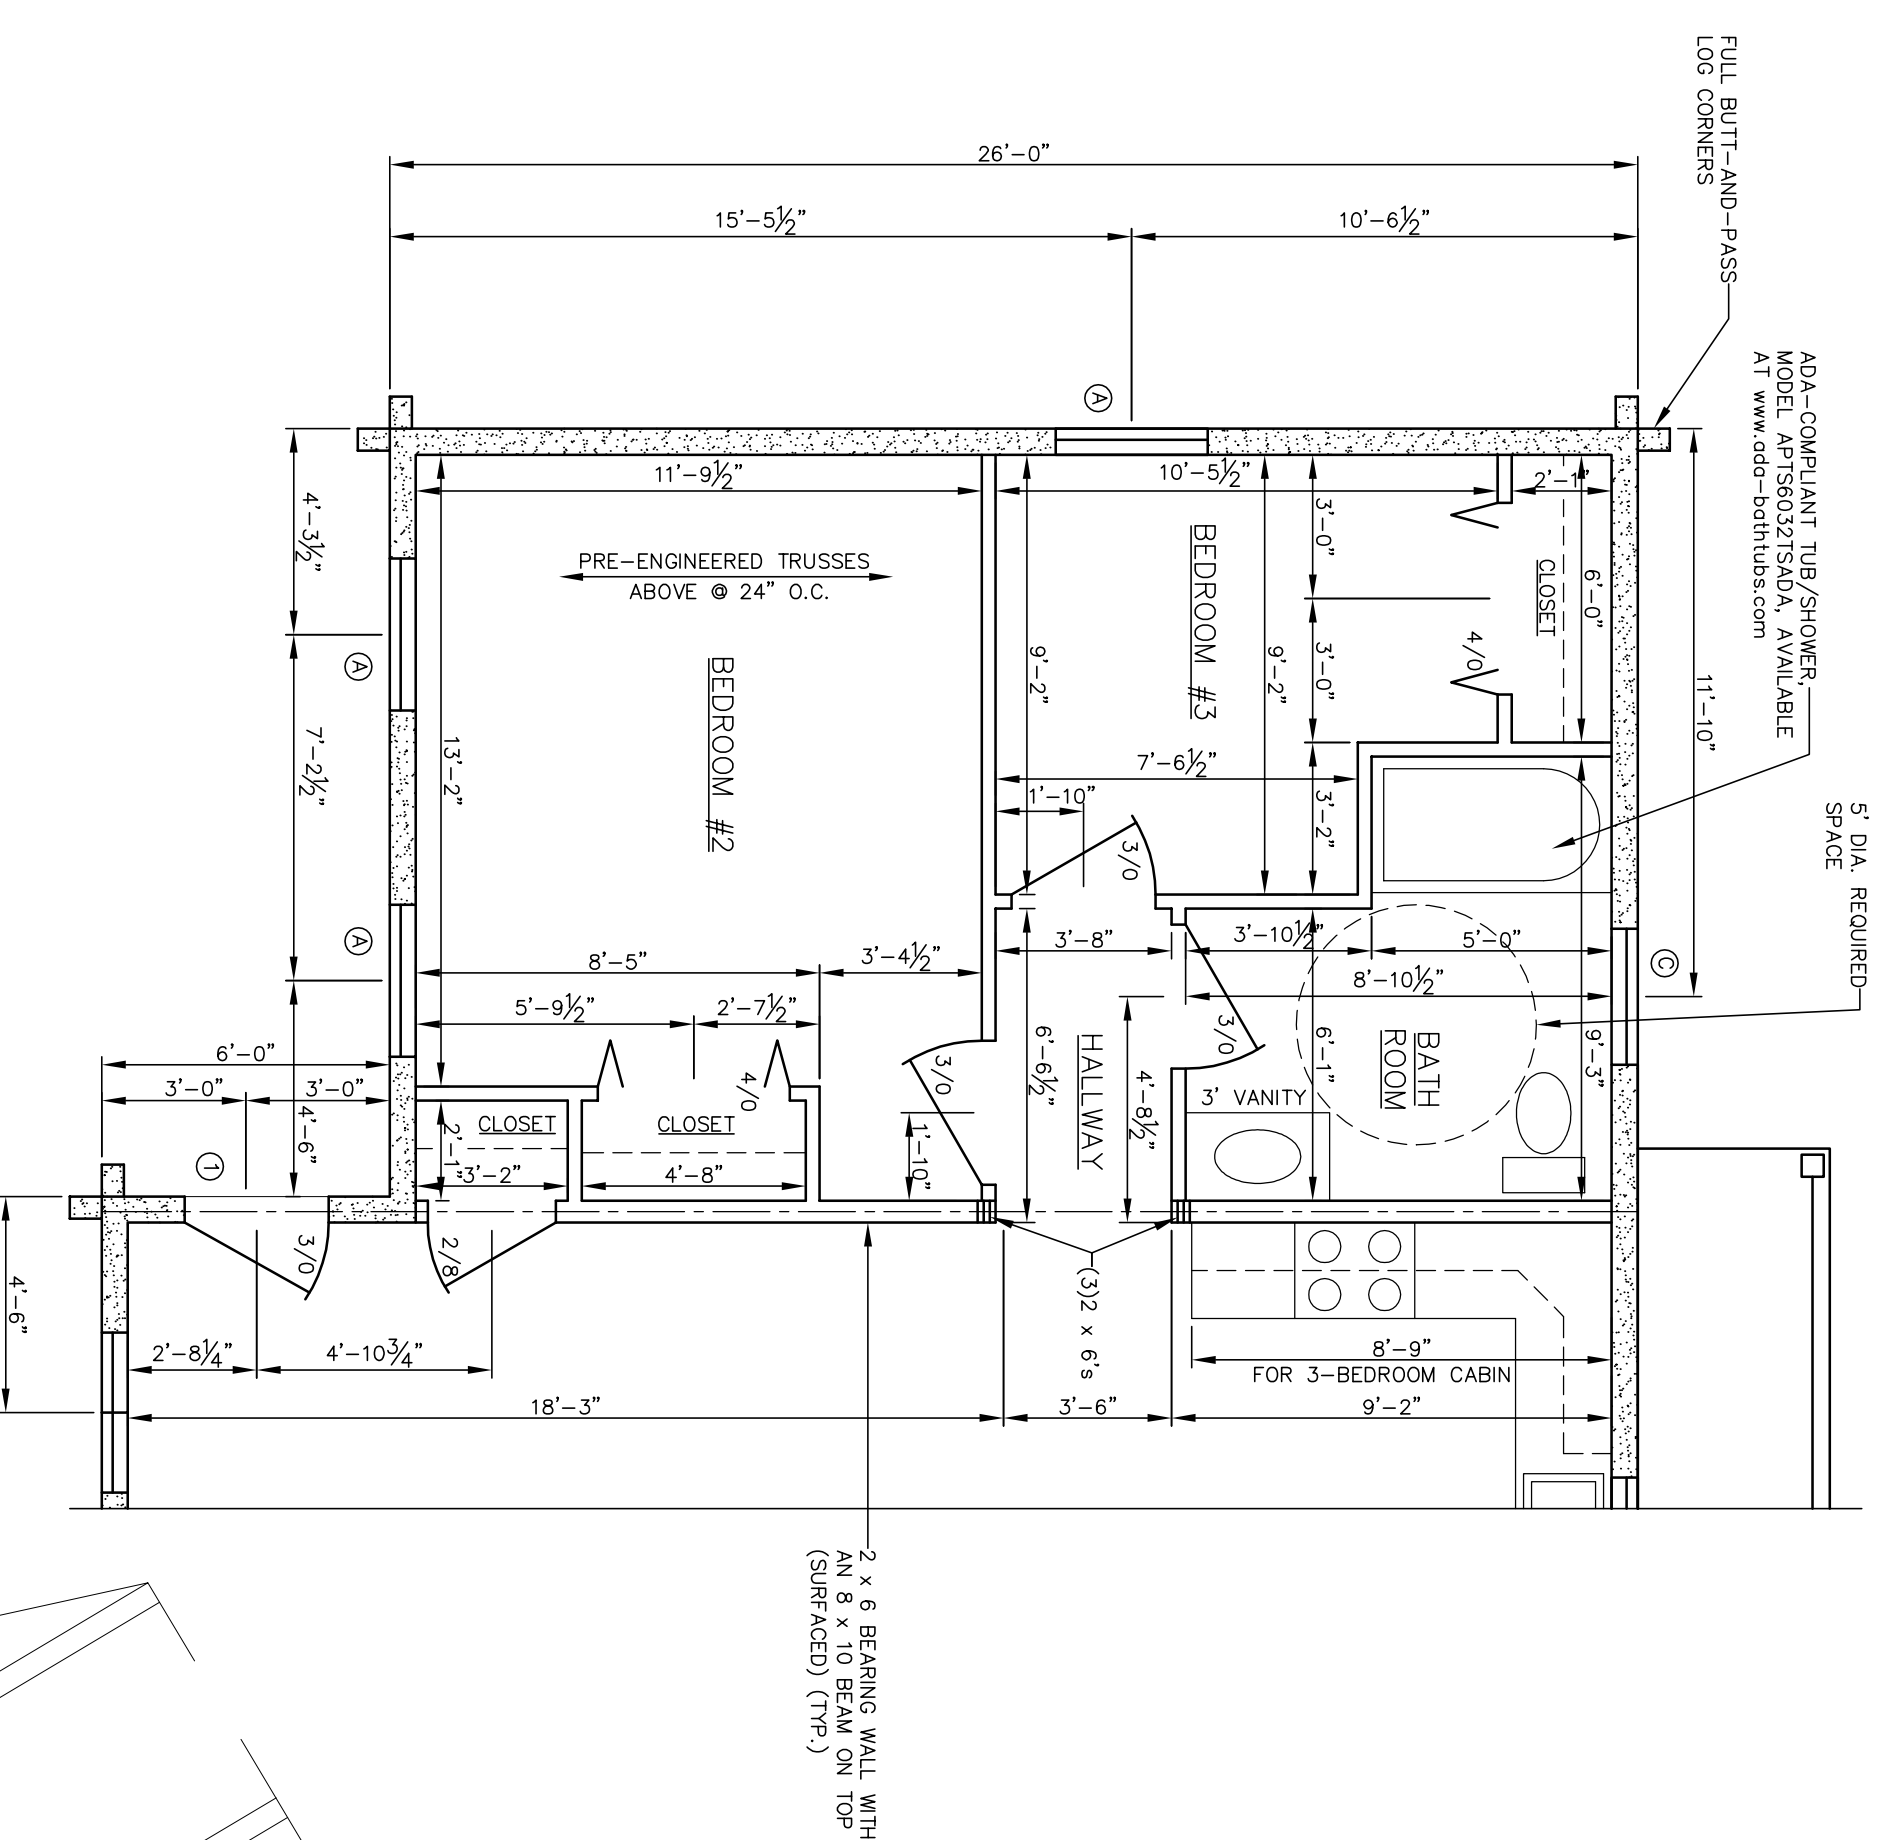

FLOOR PLAN - Three Bedrooms

SCALE: 1/8" = 1'-0"
DECK PORTION NOT SHOWN

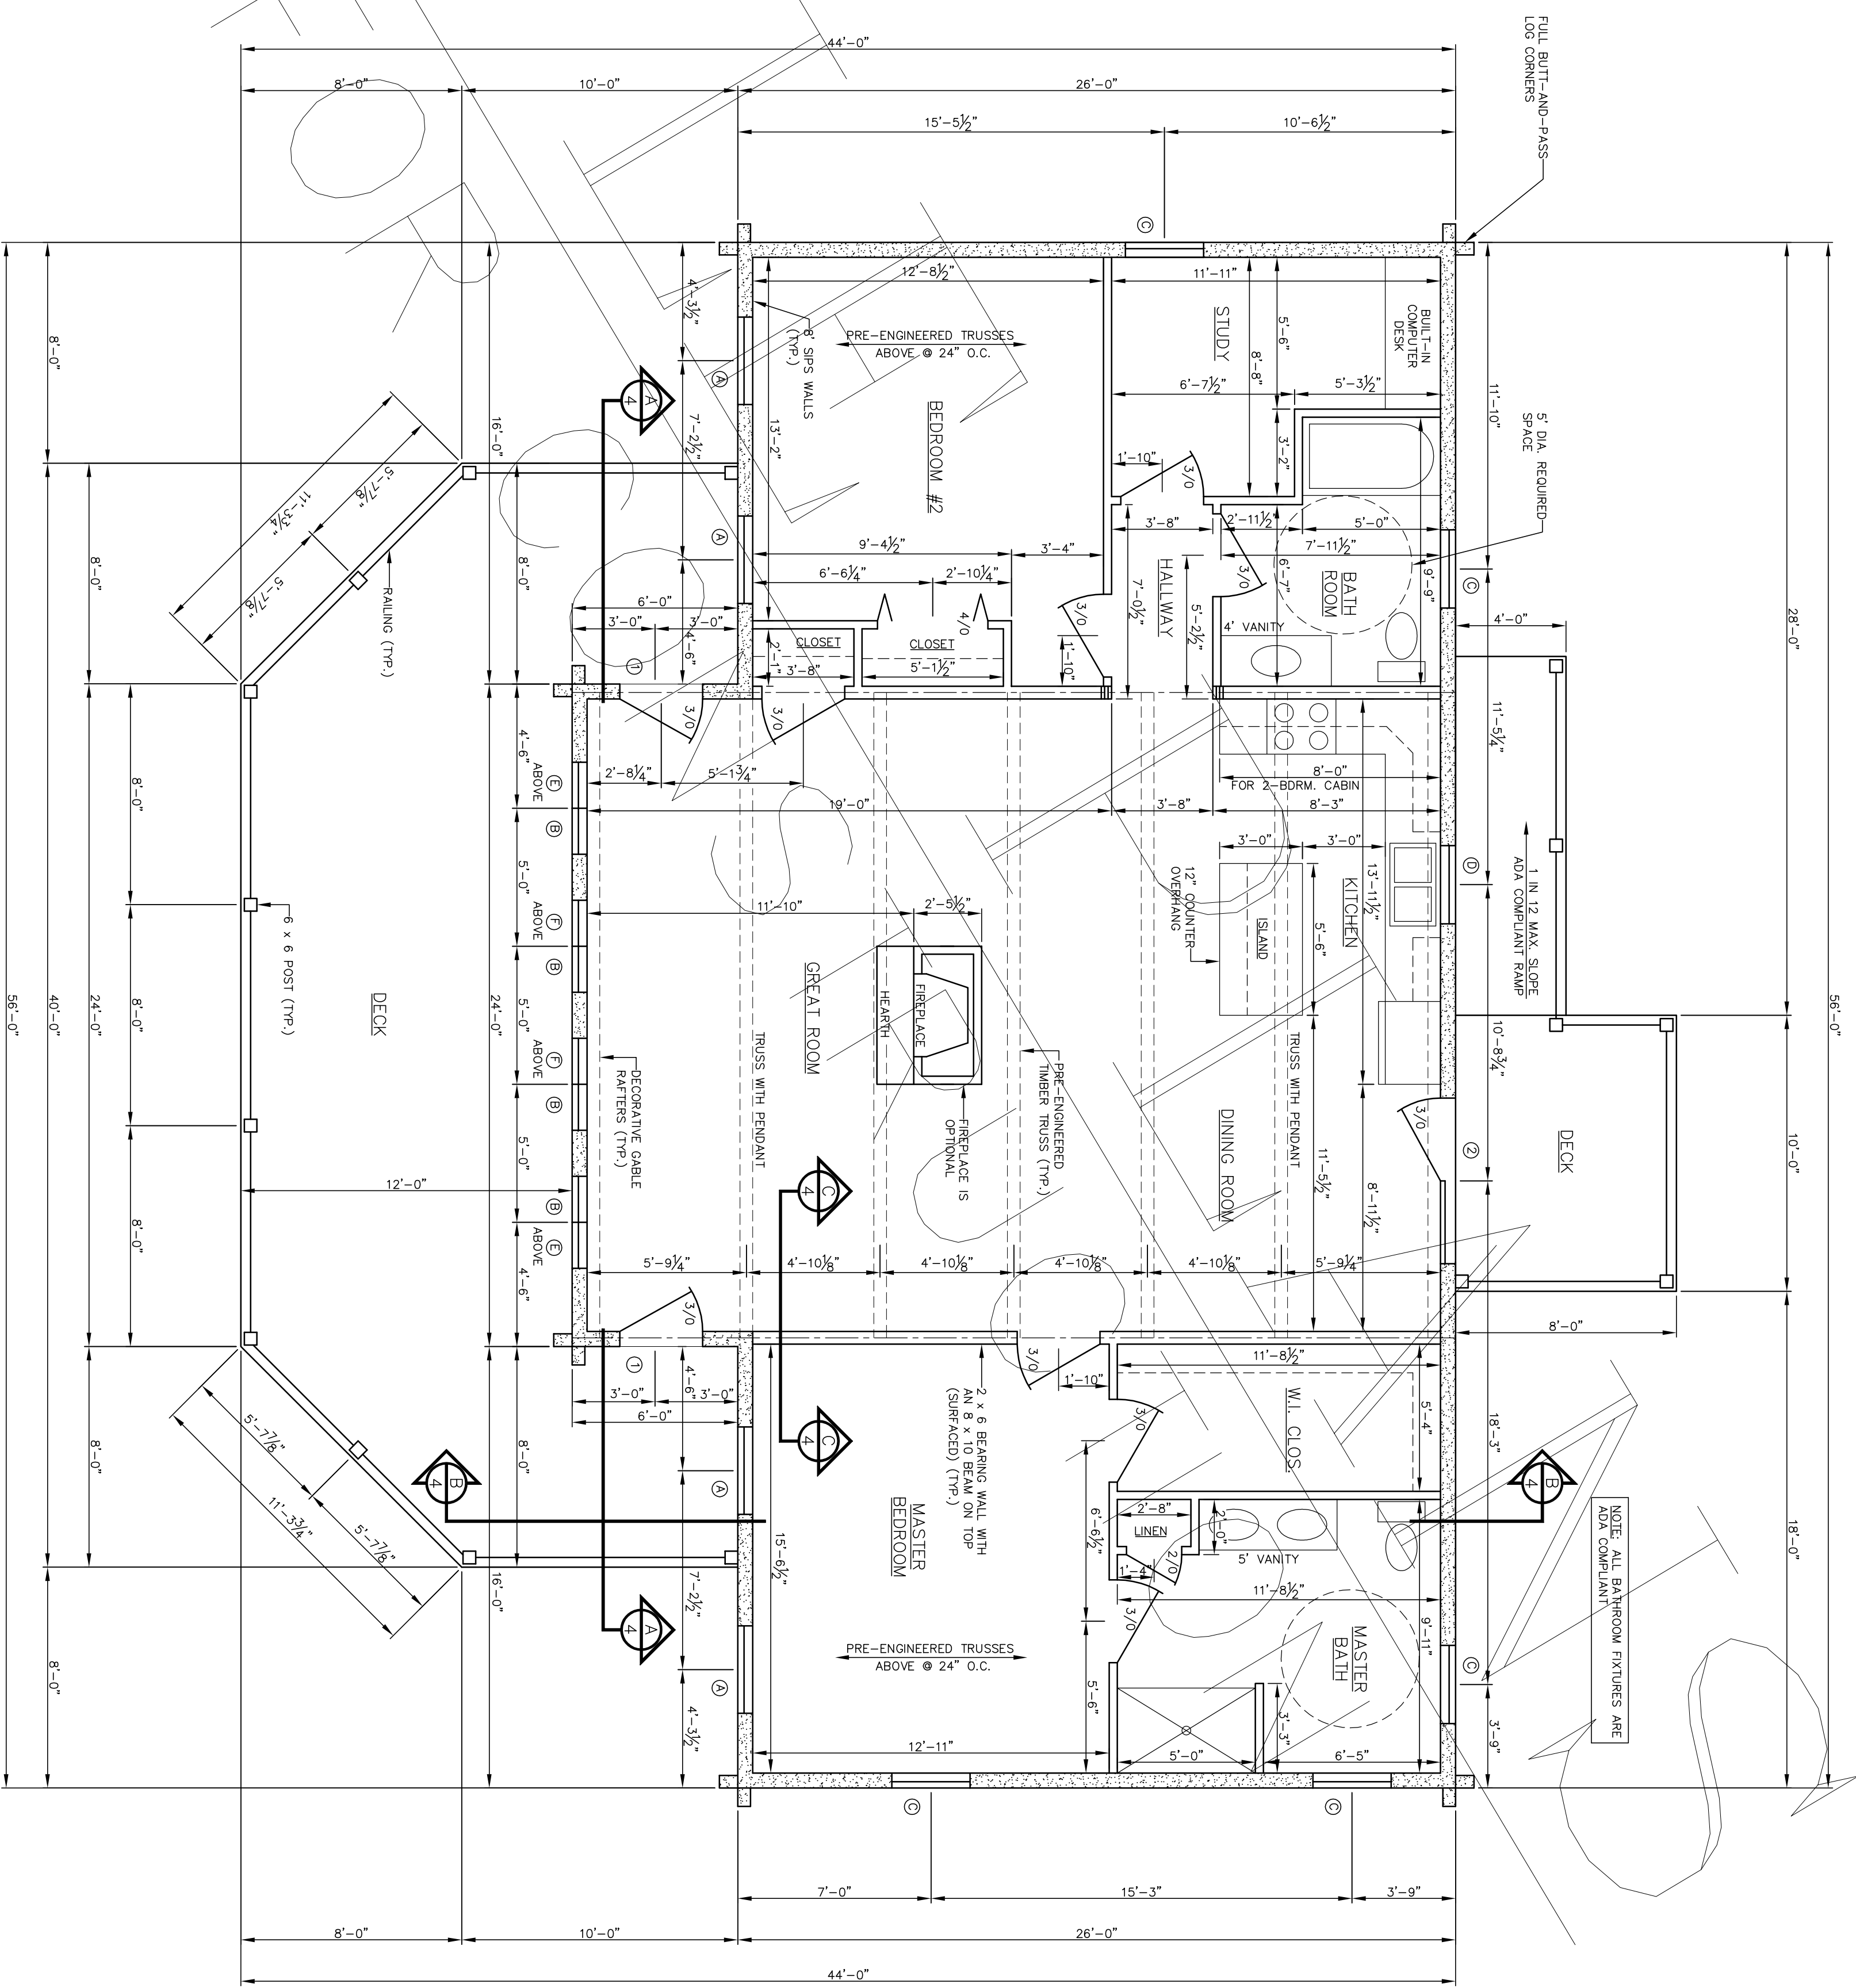


FLOOR PLAN - Two Bedrooms

SCALE: 1/8" = 1'-0"

- ALL STAIRS, RAILINGS AND BALLUSTERS BY OTHERS.
- ALL INSULATION BY OTHERS.
- FOR A COMPLETE LIST OF INCLUDED MATERIALS PLEASE REFER TO CROCKETT SHELL MATERIAL PACKAGE LIST APPENDIX A
- ALL MATERIALS NOT LISTED IN APPENDIX A ARE TO BE DESIGNED, SUPPLIED AND INSTALLED BY OTHERS

www.crockettohohomes.com
1-800-566-7714
1-717-791-1155 Fax
jodson@crockettohohomes.com

FINAL PLANS

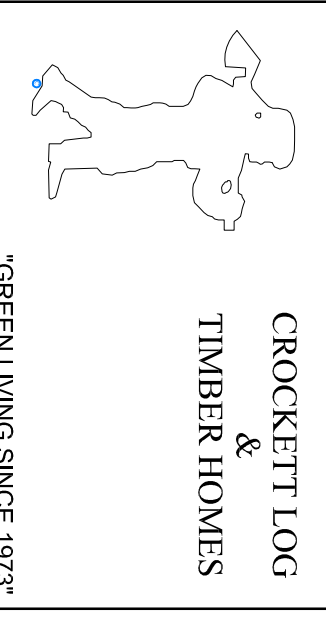

This is a copy and not the original drawing. The original drawing is the property of Crockett Log & Timber Homes. Any liability whatsoever is limited to the original drawing or last revision to the original drawing.

NEW ULTRA-R LOG CONSTRUCTION FOR THE:

FLOOR PLAN

© CROCKETT LOG & TIMBER HOMES/SHS, Inc. 2011	DATE 5/1/11	SHEET
DRAWN BY LHD/LBS	SCALE AS NOTED	
CHECKED BY		A-3
REVISIONS		

BATHROOM FIXTURES NOTES
60" x 30" ADA-COMPLIANT SHOWER
APPROXIMATE 50" FREEDOM BRAND,
AVAILABLE AT www.accessible-shower-
design.com
ADA-COMPLIANT TUB/SHOWER FOR
SECONDARY BATH ROOM, MODEL
www.dcr-bathubs.com