


**REAR ELEVATION**

SCALE: 1/2" = 1'-0"

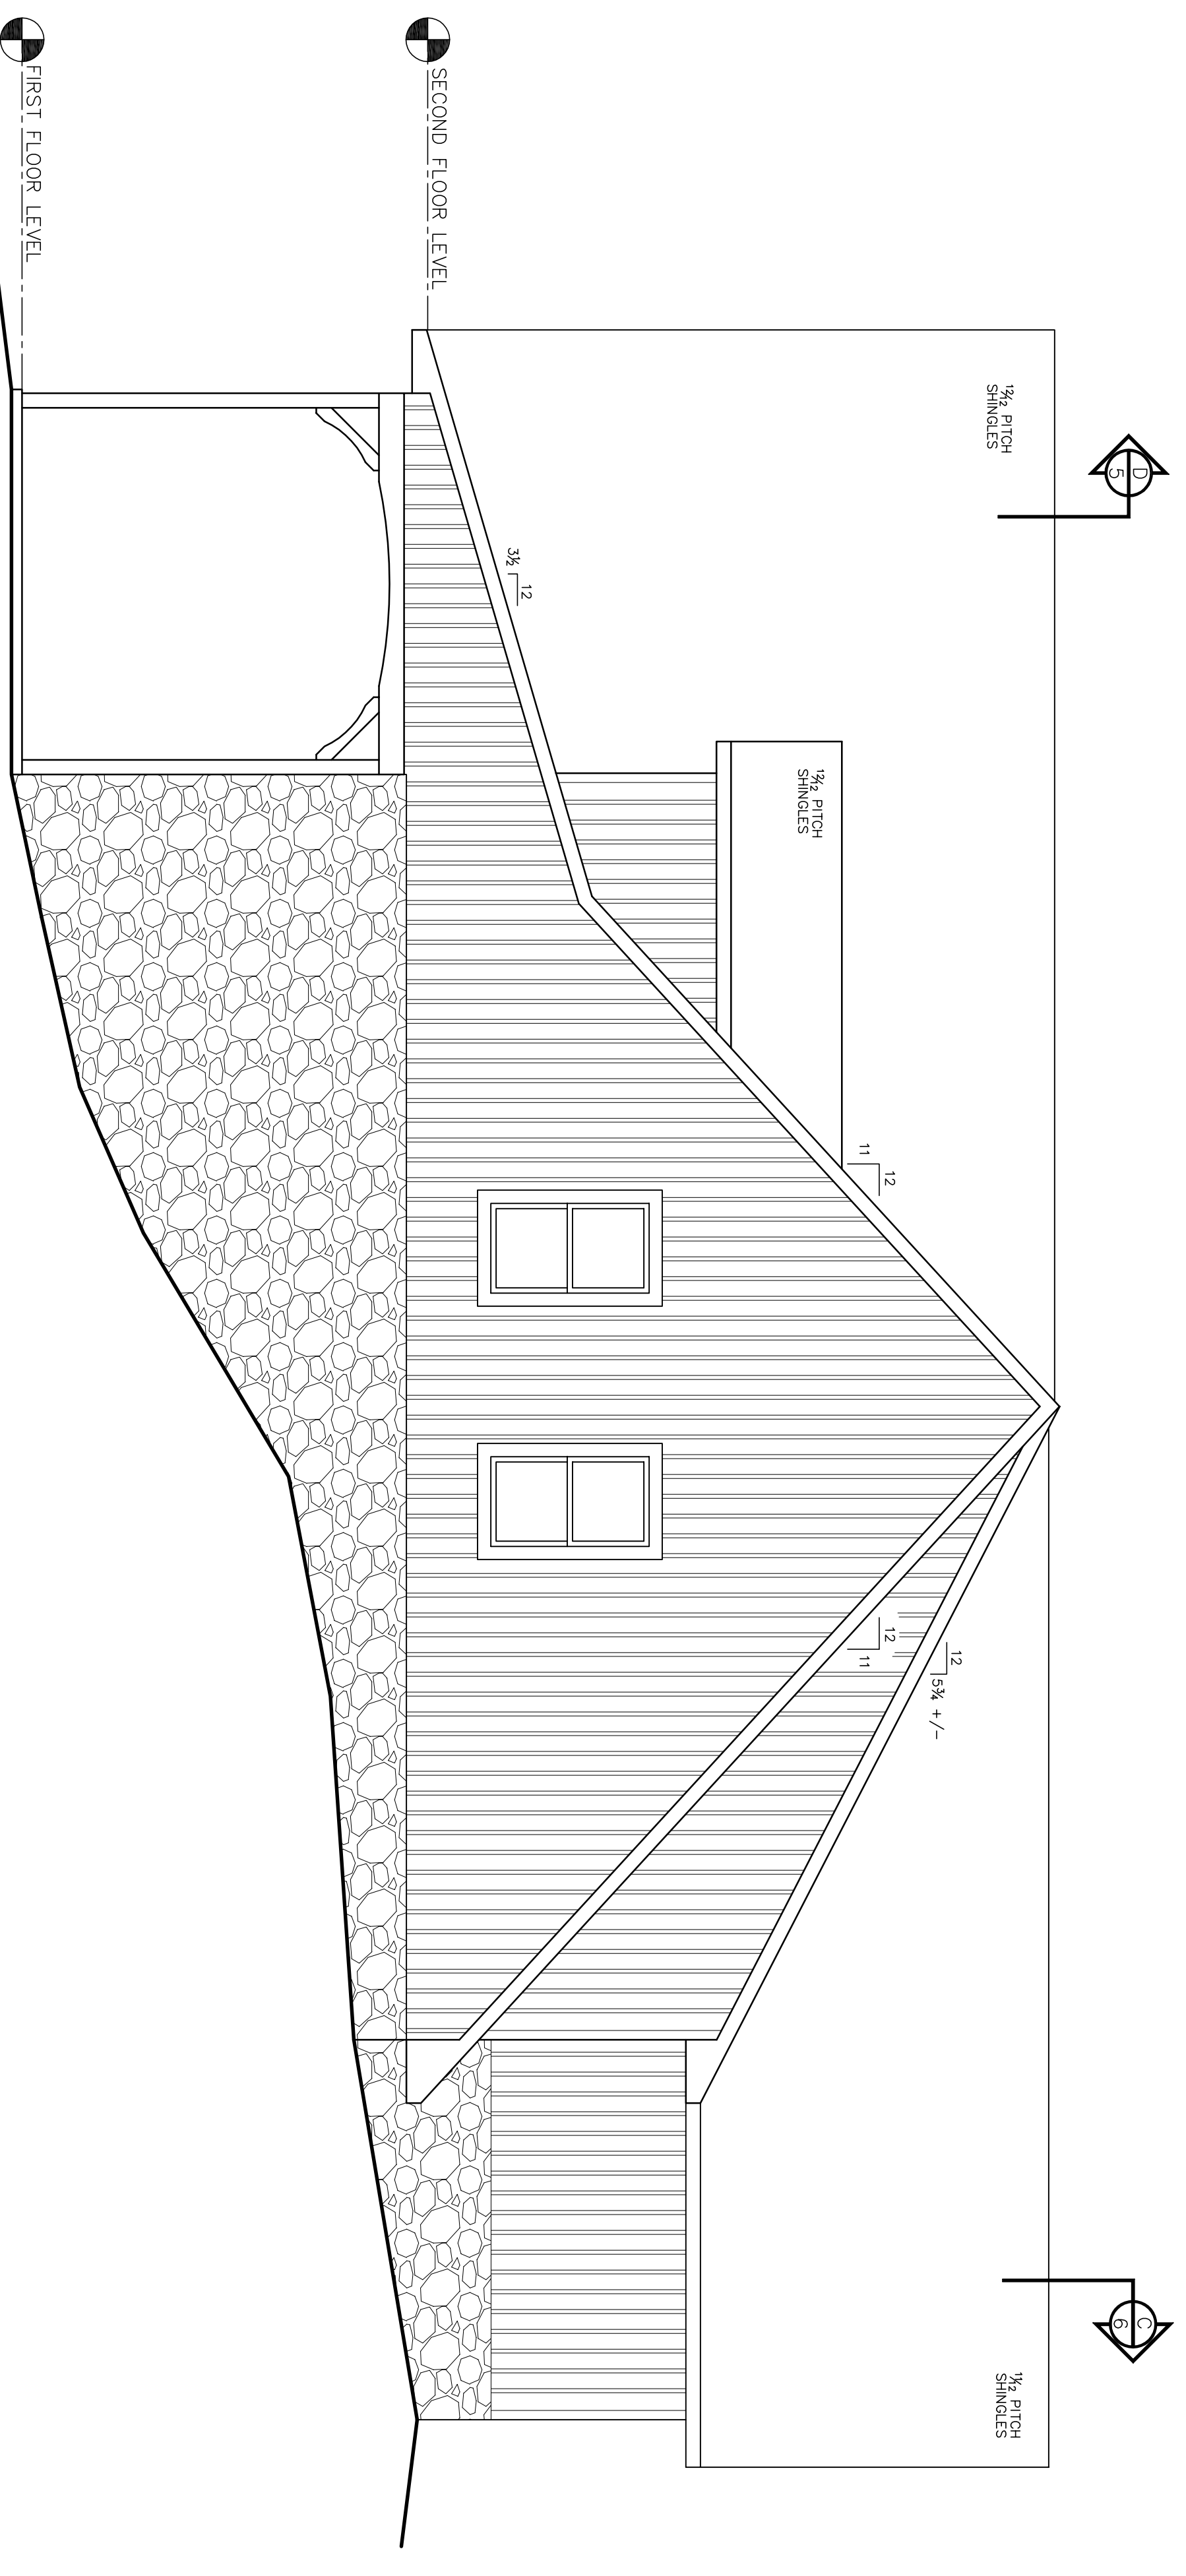

**LEFT ELEVATION**


SCALE: 1/2" = 1'-0"

- ALL STAIRS, RAILINGS AND BALLUSTERS BY OTHERS.
- FOR A COMPLETE LIST OF INCLUDED MATERIALS PLEASE REFER TO CROCKETT SHELL MATERIAL PACKAGE LIST APPENDIX A
- ALL MATERIALS NOT LISTED IN APPENDIX A ARE TO BE DESIGNED, SUPPLIED AND INSTALLED BY OTHERS

CROCKETT MASTER DEALER  
CROCKETT LOG HOMES OF PA, INC.  
DOLG JOHNSON  
58 SUNSET DRIVE  
MECHANICSBURG, PA. 17050  
(717)-591-1155

CROCKETT DEALER  
SPARKY CONSTRUCTION  
MIKE SPARKY  
321 Edinbrook Lane  
Berryville, VA 22611  
(540)-955-3833 (phone)  
(540)-955-3833 (fax)

PRELIMINARY  
PLANS

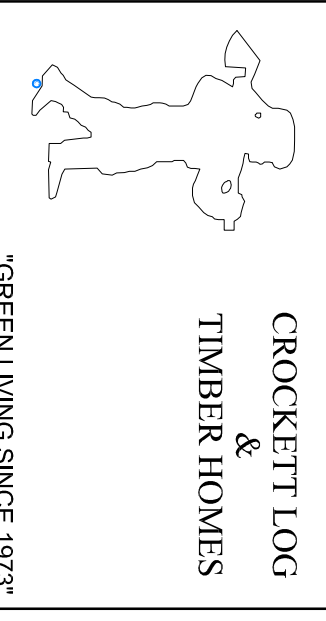


This is a copy and not the original drawing. The original drawing is the property of Crockett Log & Timber Homes. Any liability whatsoever is limited to the original drawing or last revision to the original drawing.

NEW TIMBER FRAME  
AND ULTRA-R WALL  
CONSTRUCTION FOR THE  
BOULDER  
CREST  
RETREAT

REAR ELEVATION  
LEFT ELEVATION


© CROCKETT LOG & TIMBER HOMES 2010	
DRAWN BY	LHD/LBS
CHECKED BY	DATE 12/13/10
REVISIONS	SCALE AS NOTED
	SHEET

A-2

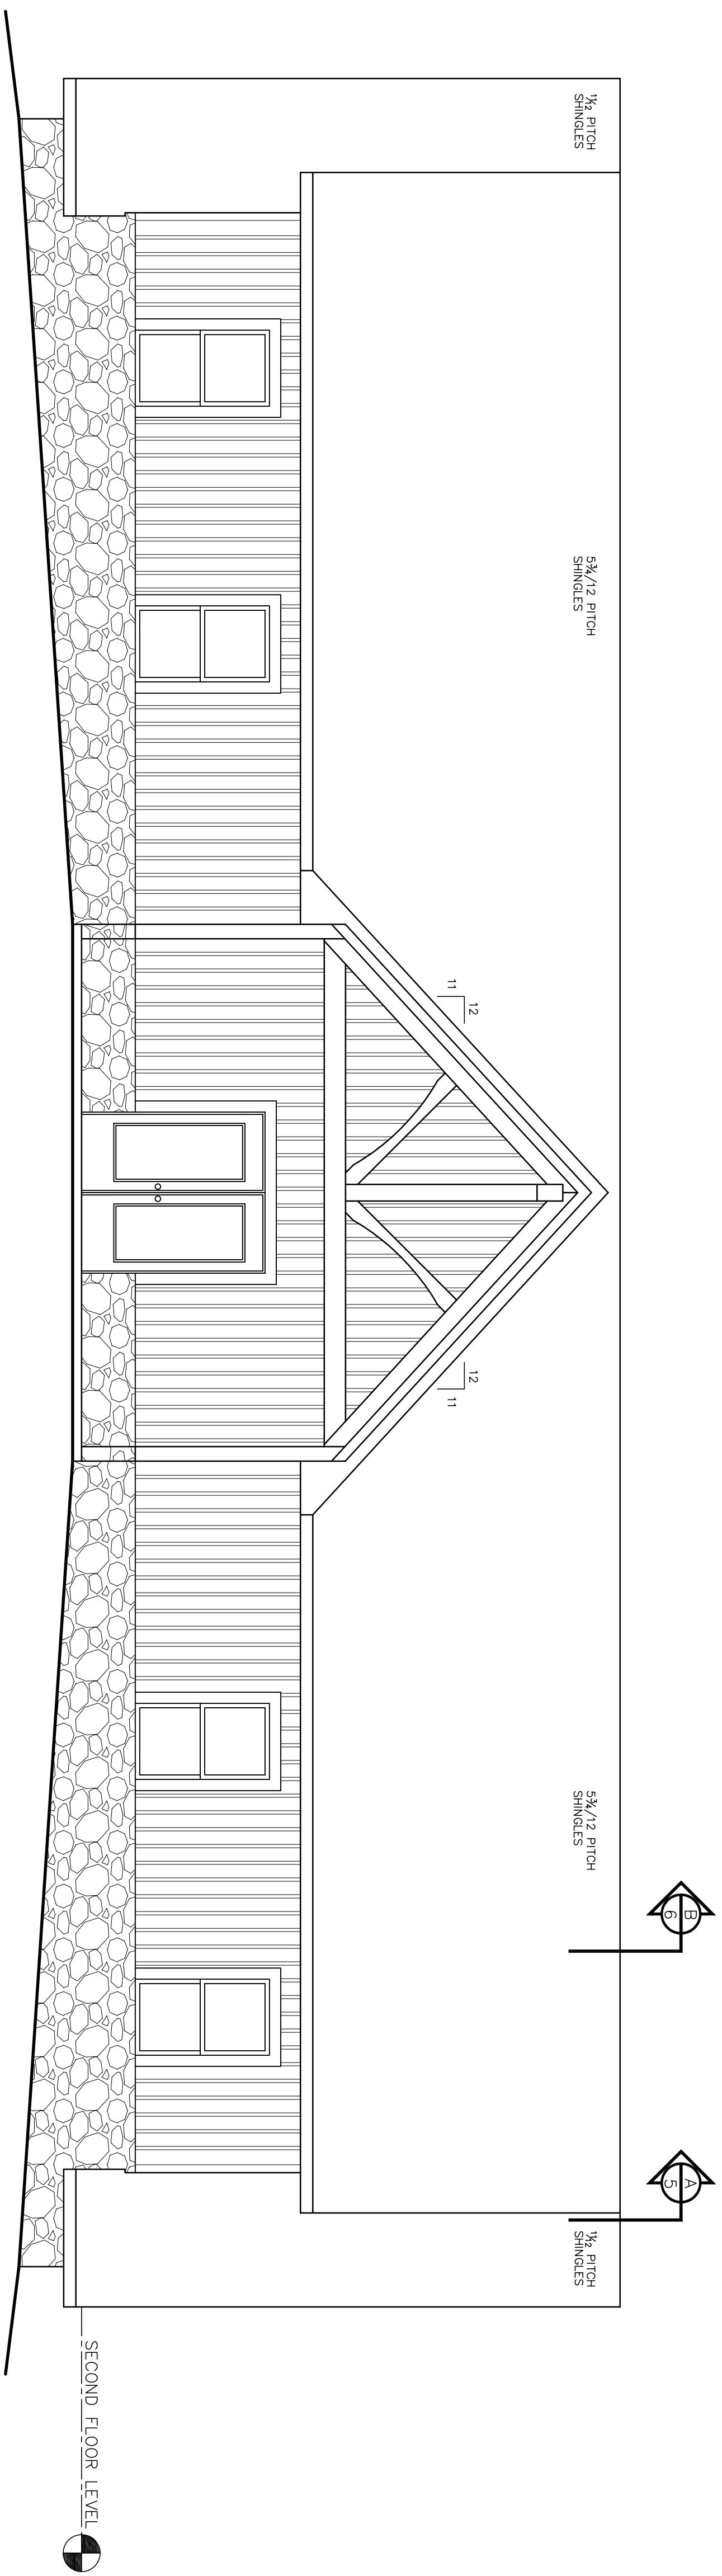

# FRONT ELEVATION

SCALE: 3/8" = 1'-0"

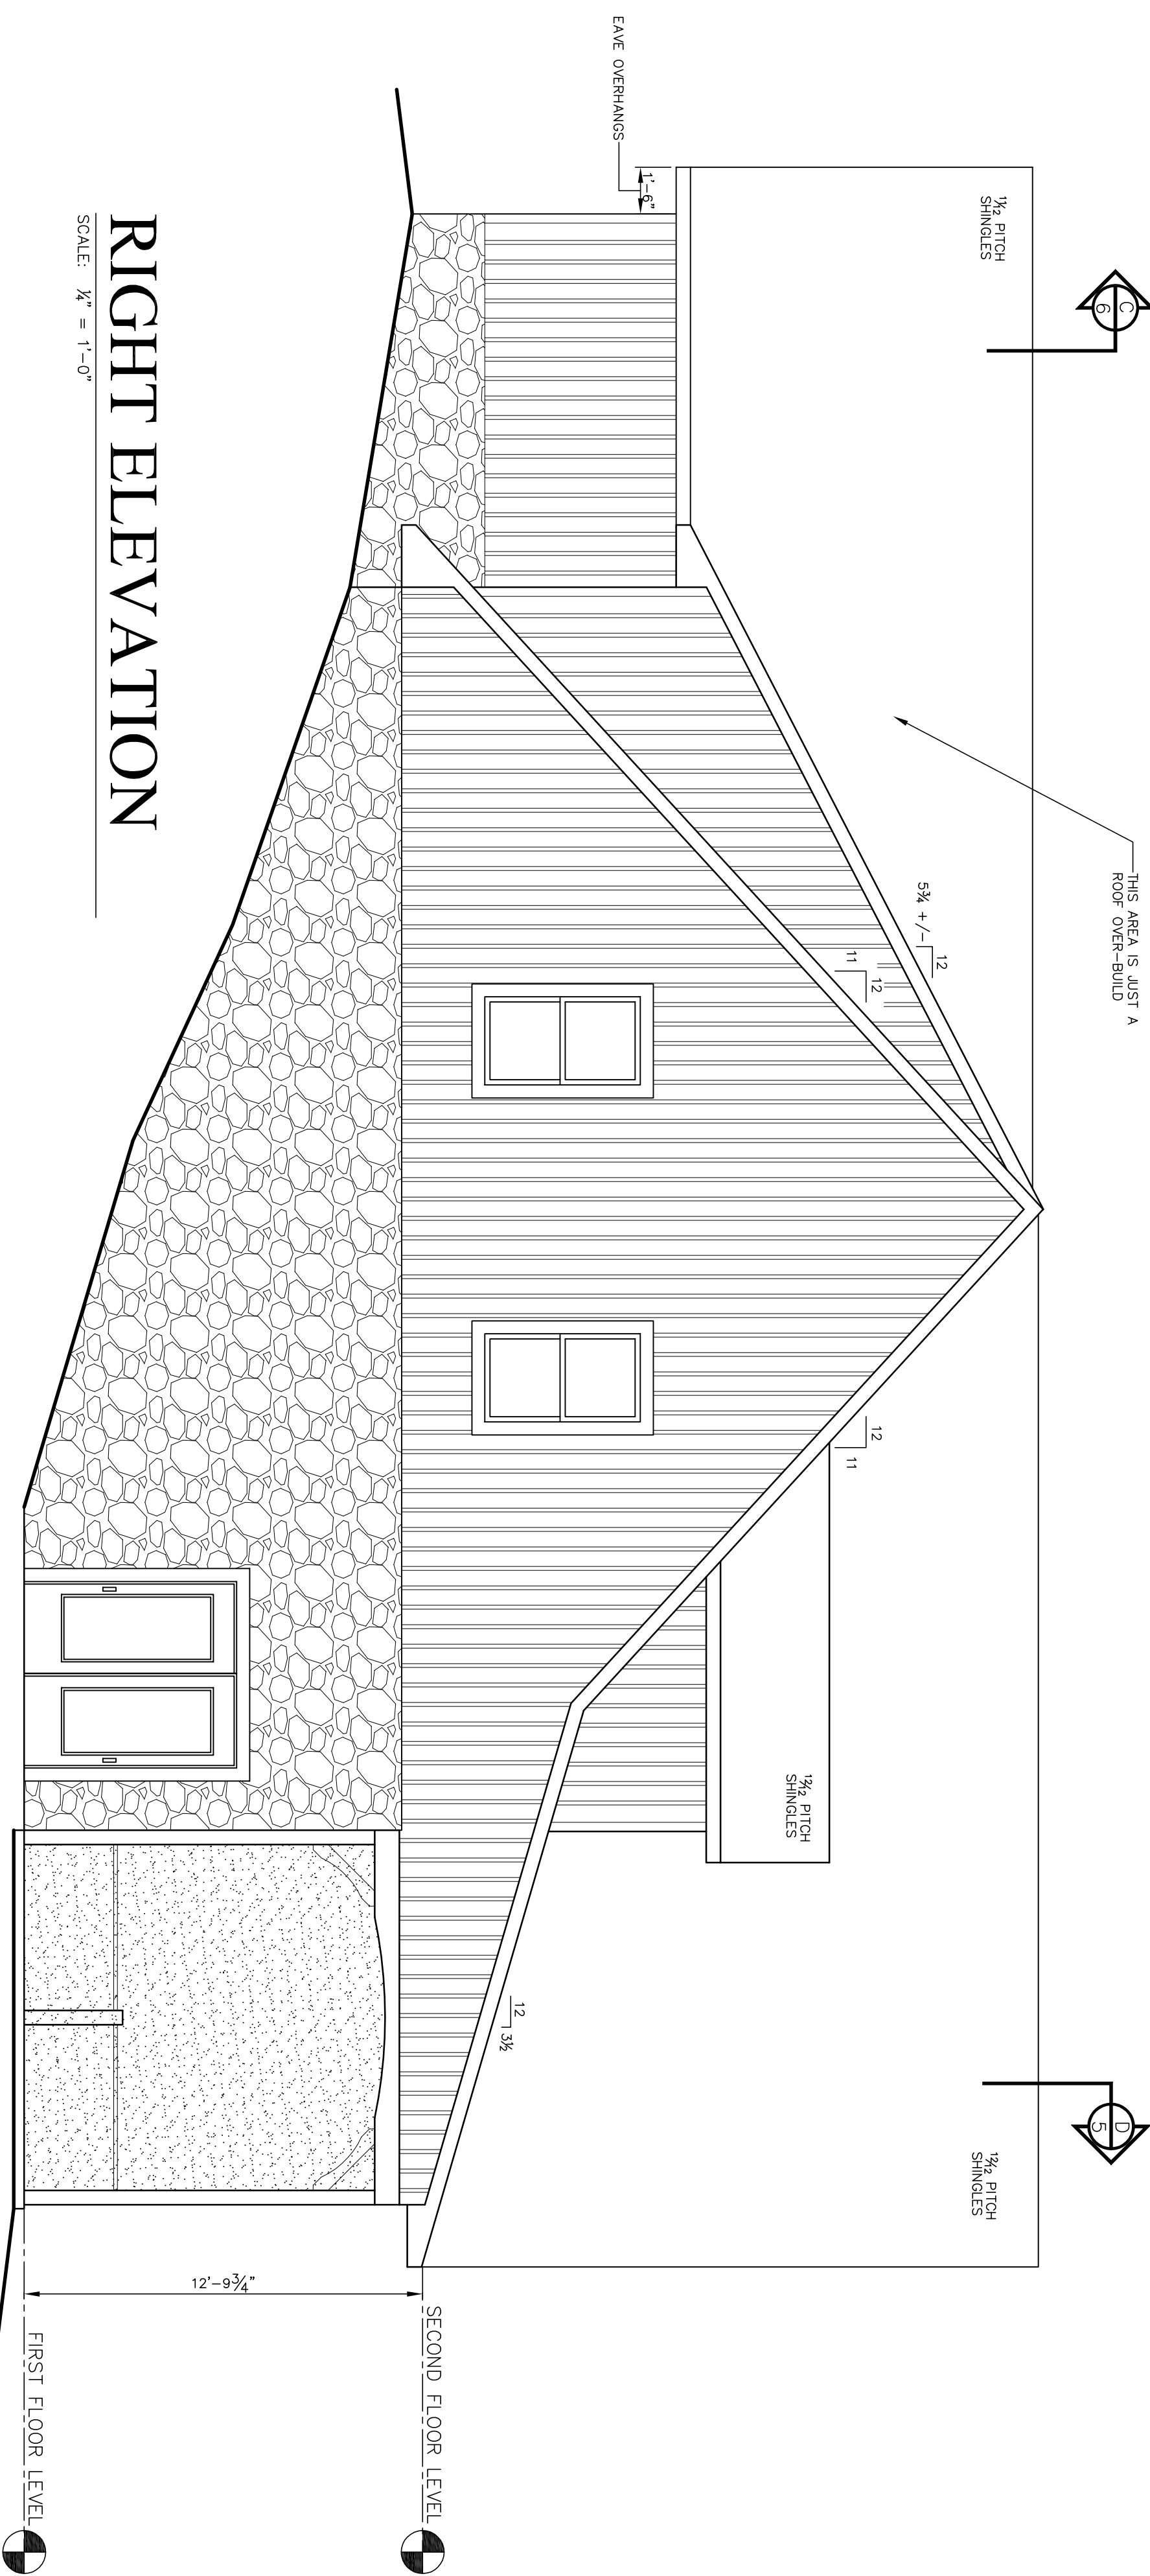

# RIGHT ELEVATION


SCALE: 3/8" = 1'-0"

■ ALL STAIRS, RAILINGS AND BALLUSTERS BY OTHERS.  
 ■ FOR A COMPLETE LIST OF INCLUDED MATERIALS PLEASE REFER TO CROCKETT SHELL MATERIAL PACKAGE LIST APPENDIX A  
 ■ ALL MATERIALS NOT LISTED IN APPENDIX A ARE TO BE DESIGNED, SUPPLIED AND INSTALLED BY OTHERS

CROCKETT MASTER DEALER  
 CROCKETT LOG HOMES OF PA, INC.  
 DOLG JOHNSON  
 58 SUNSET DRIVE  
 MECHANICSBURG, PA. 17050  
 (717)-291-1155

CROCKETT DEALER  
 STARKER CONSTRUCTION  
 MIKE STARKER  
 321 Edinbrook Lane  
 Berryville, VA 22811  
 (540)-955-3833 (phone)  
 (540)-955-3833 (fax)

PRELIMINARY PLANS

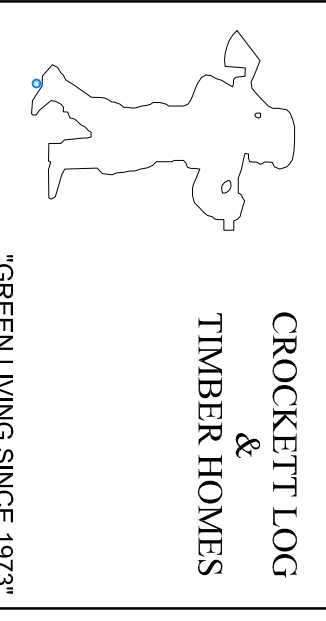

This is a copy and not the original drawing. The original drawing is the property of Crockett Log & Timber Homes. Any liability whatsoever is limited to the original drawing or last revision to the original drawing.

NEW TIMBER FRAME AND ULTRA-R WALL CONSTRUCTION FOR THE BOULDER CREST RETREAT

FRONT ELEVATION RIGHT ELEVATION

© CROCKETT LOG & TIMBER HOMES 2010

DRAWN BY LHD/LBS DATE 12/13/10  
 CHECKED BY SCALE AS NOTED  
 REVISIONS SHEET

A-1