

FIRST FLOOR PLAN


SCALE: 1/8" = 1'-0"

■ ALL STAIRS, RAILINGS AND BALUSTERS BY OTHERS.
 ■ FOR A COMPLETE LIST OF INCLUDED MATERIALS PLEASE REFER TO CROCKETT SHELL MATERIAL PACKAGE LIST APPENDIX A
 ■ ALL MATERIALS NOT LISTED IN APPENDIX A ARE TO BE DESIGNED, SUPPLIED AND INSTALLED BY OTHERS

CROCKETT MASTER DEALER
 CROCKETT LOG HOMES OF PA, INC.
 DOUG JOHNSON
 58 SUNSET DRIVE
 MECHANICSBURG, PA. 17050
 (717)-591-1155

CROCKETT DEALER
 STARKY CONSTRUCTION
 MIKE STARKY
 321 Edinbrook Lane
 Berryville, VA 22611
 (540)-955-3833 (phone)
 (540)-955-3833 (fax)

PRELIMINARY PLANS

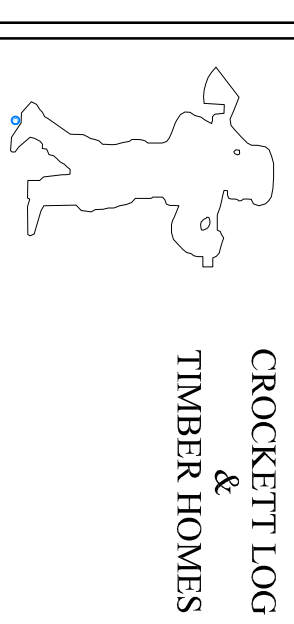

This is a copy and not the original drawing. The original drawing is the legal document and is limited to the original drawing or last revision to the original drawing.


NEW TIMBER FRAME AND ULTRA-R WALL CONSTRUCTION FOR THE BOULDER CREST RETREAT

FIRST FLOOR PLAN

© CROCKETT LOG & TIMBER HOMES 2010

DRAWN BY LHD/LBS DATE 12/13/10
 CHECKED BY SCALE AS NOTED
 REVISIONS SHEET

A-3

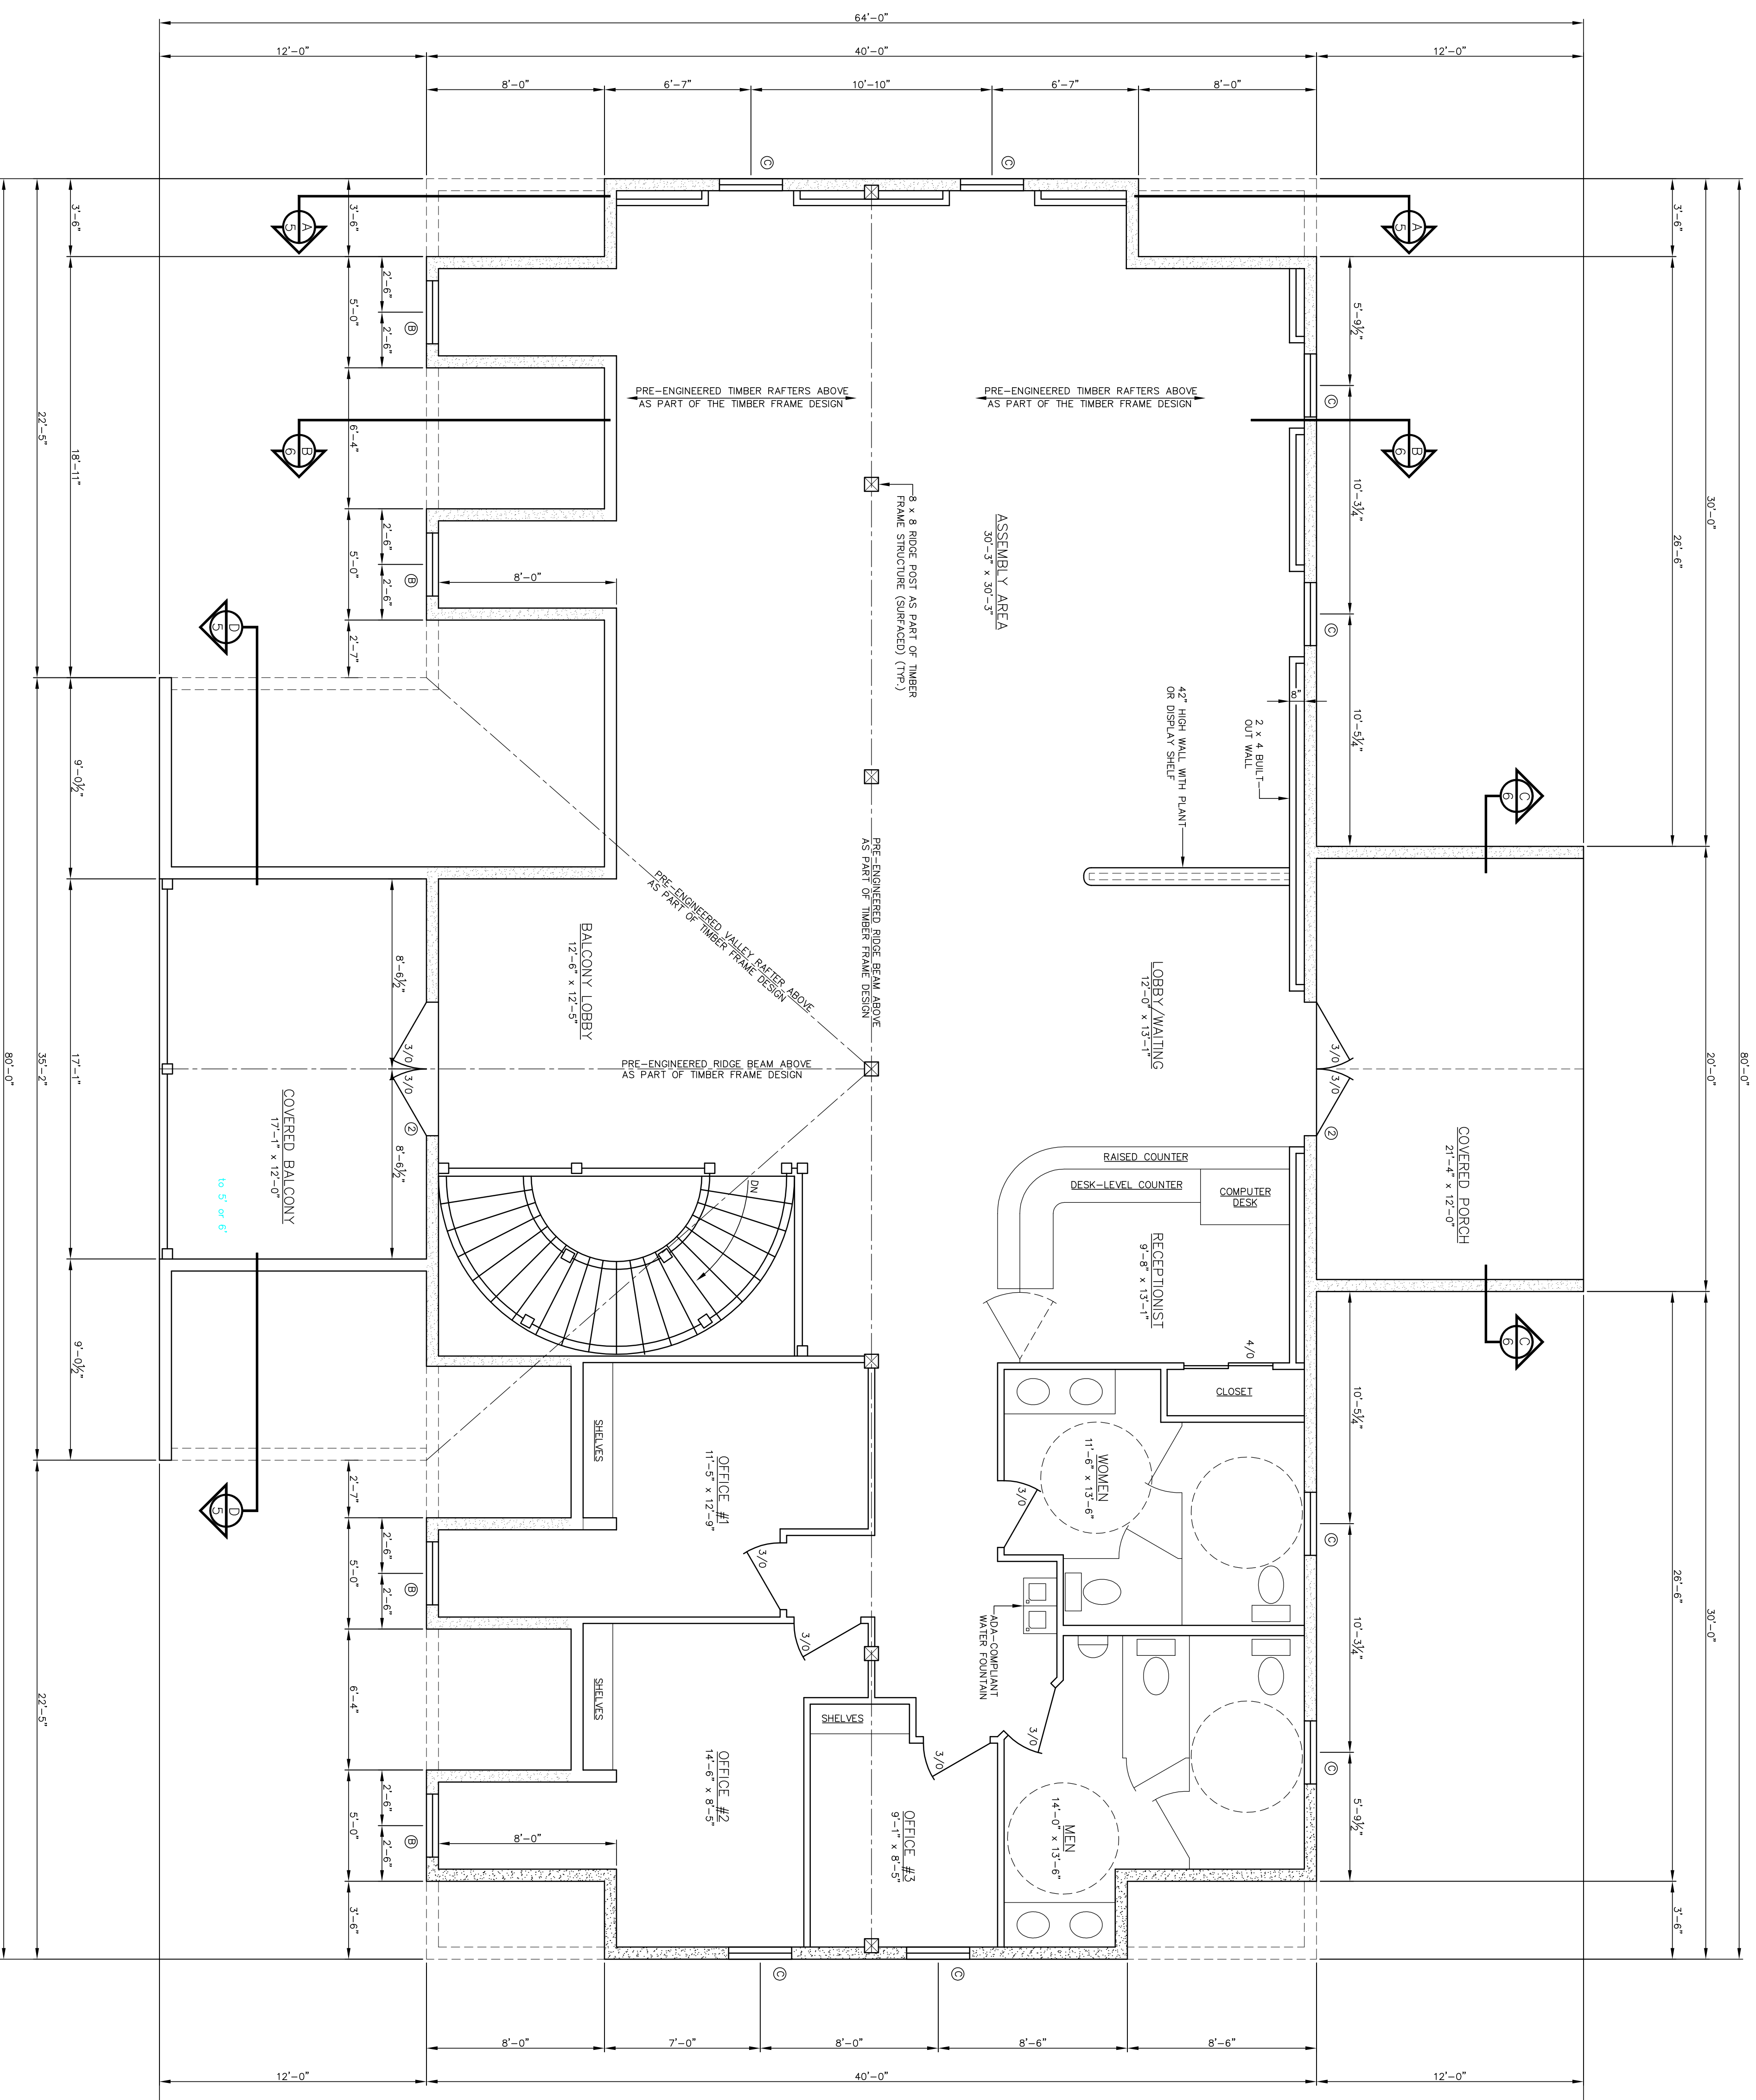

SECOND FLOOR PLAN


SCALE: 1/4" = 1'-0"

- ALL STAIRS, RAILINGS AND BALUSTERS BY OTHERS.
- FOR A COMPLETE LIST OF INCLUDED MATERIALS PLEASE REFER TO CROCKETT SHELL MATERIAL PACKAGE LIST APPENDIX A
- ALL MATERIALS NOT LISTED IN APPENDIX A ARE TO BE DESIGNED, SUPPLIED AND INSTALLED BY OTHERS

CROCKETT MASTER DEALER
 CROCKETT LOG HOMES OF PA, INC.
 DOUG JOHNSON
 58 SUNSET DRIVE
 MCDONALDSDALE, PA 17050
 (717)-591-1155

CROCKETT DEALER
 SPARKY CONSTRUCTION
 MIKE SPARKY
 321 Edinbrook Lane
 Berryville, VA 22611
 (540)-955-3833 (phone)
 (540)-955-3833 (fax)

PRELIMINARY PLANS

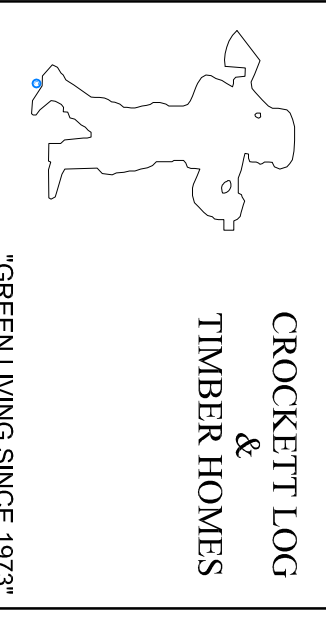

This is a copy and not the original drawing. The original drawing is the property of Crockett Log & Timber Homes. Any liability whatsoever is limited to the original drawing or last revision to the original drawing.

NEW TIMBER FRAME AND ULTRA-R WALL CONSTRUCTION FOR THE BOULDER CREST RETREAT

SECOND FLOOR PLAN

© CROCKETT LOG & TIMBER HOMES	2010
DRAWN BY	LHD/LBS
CHECKED BY	DATE 12/13/10
REVISIONS	SCALE AS NOTED
	SHEET

A-4